



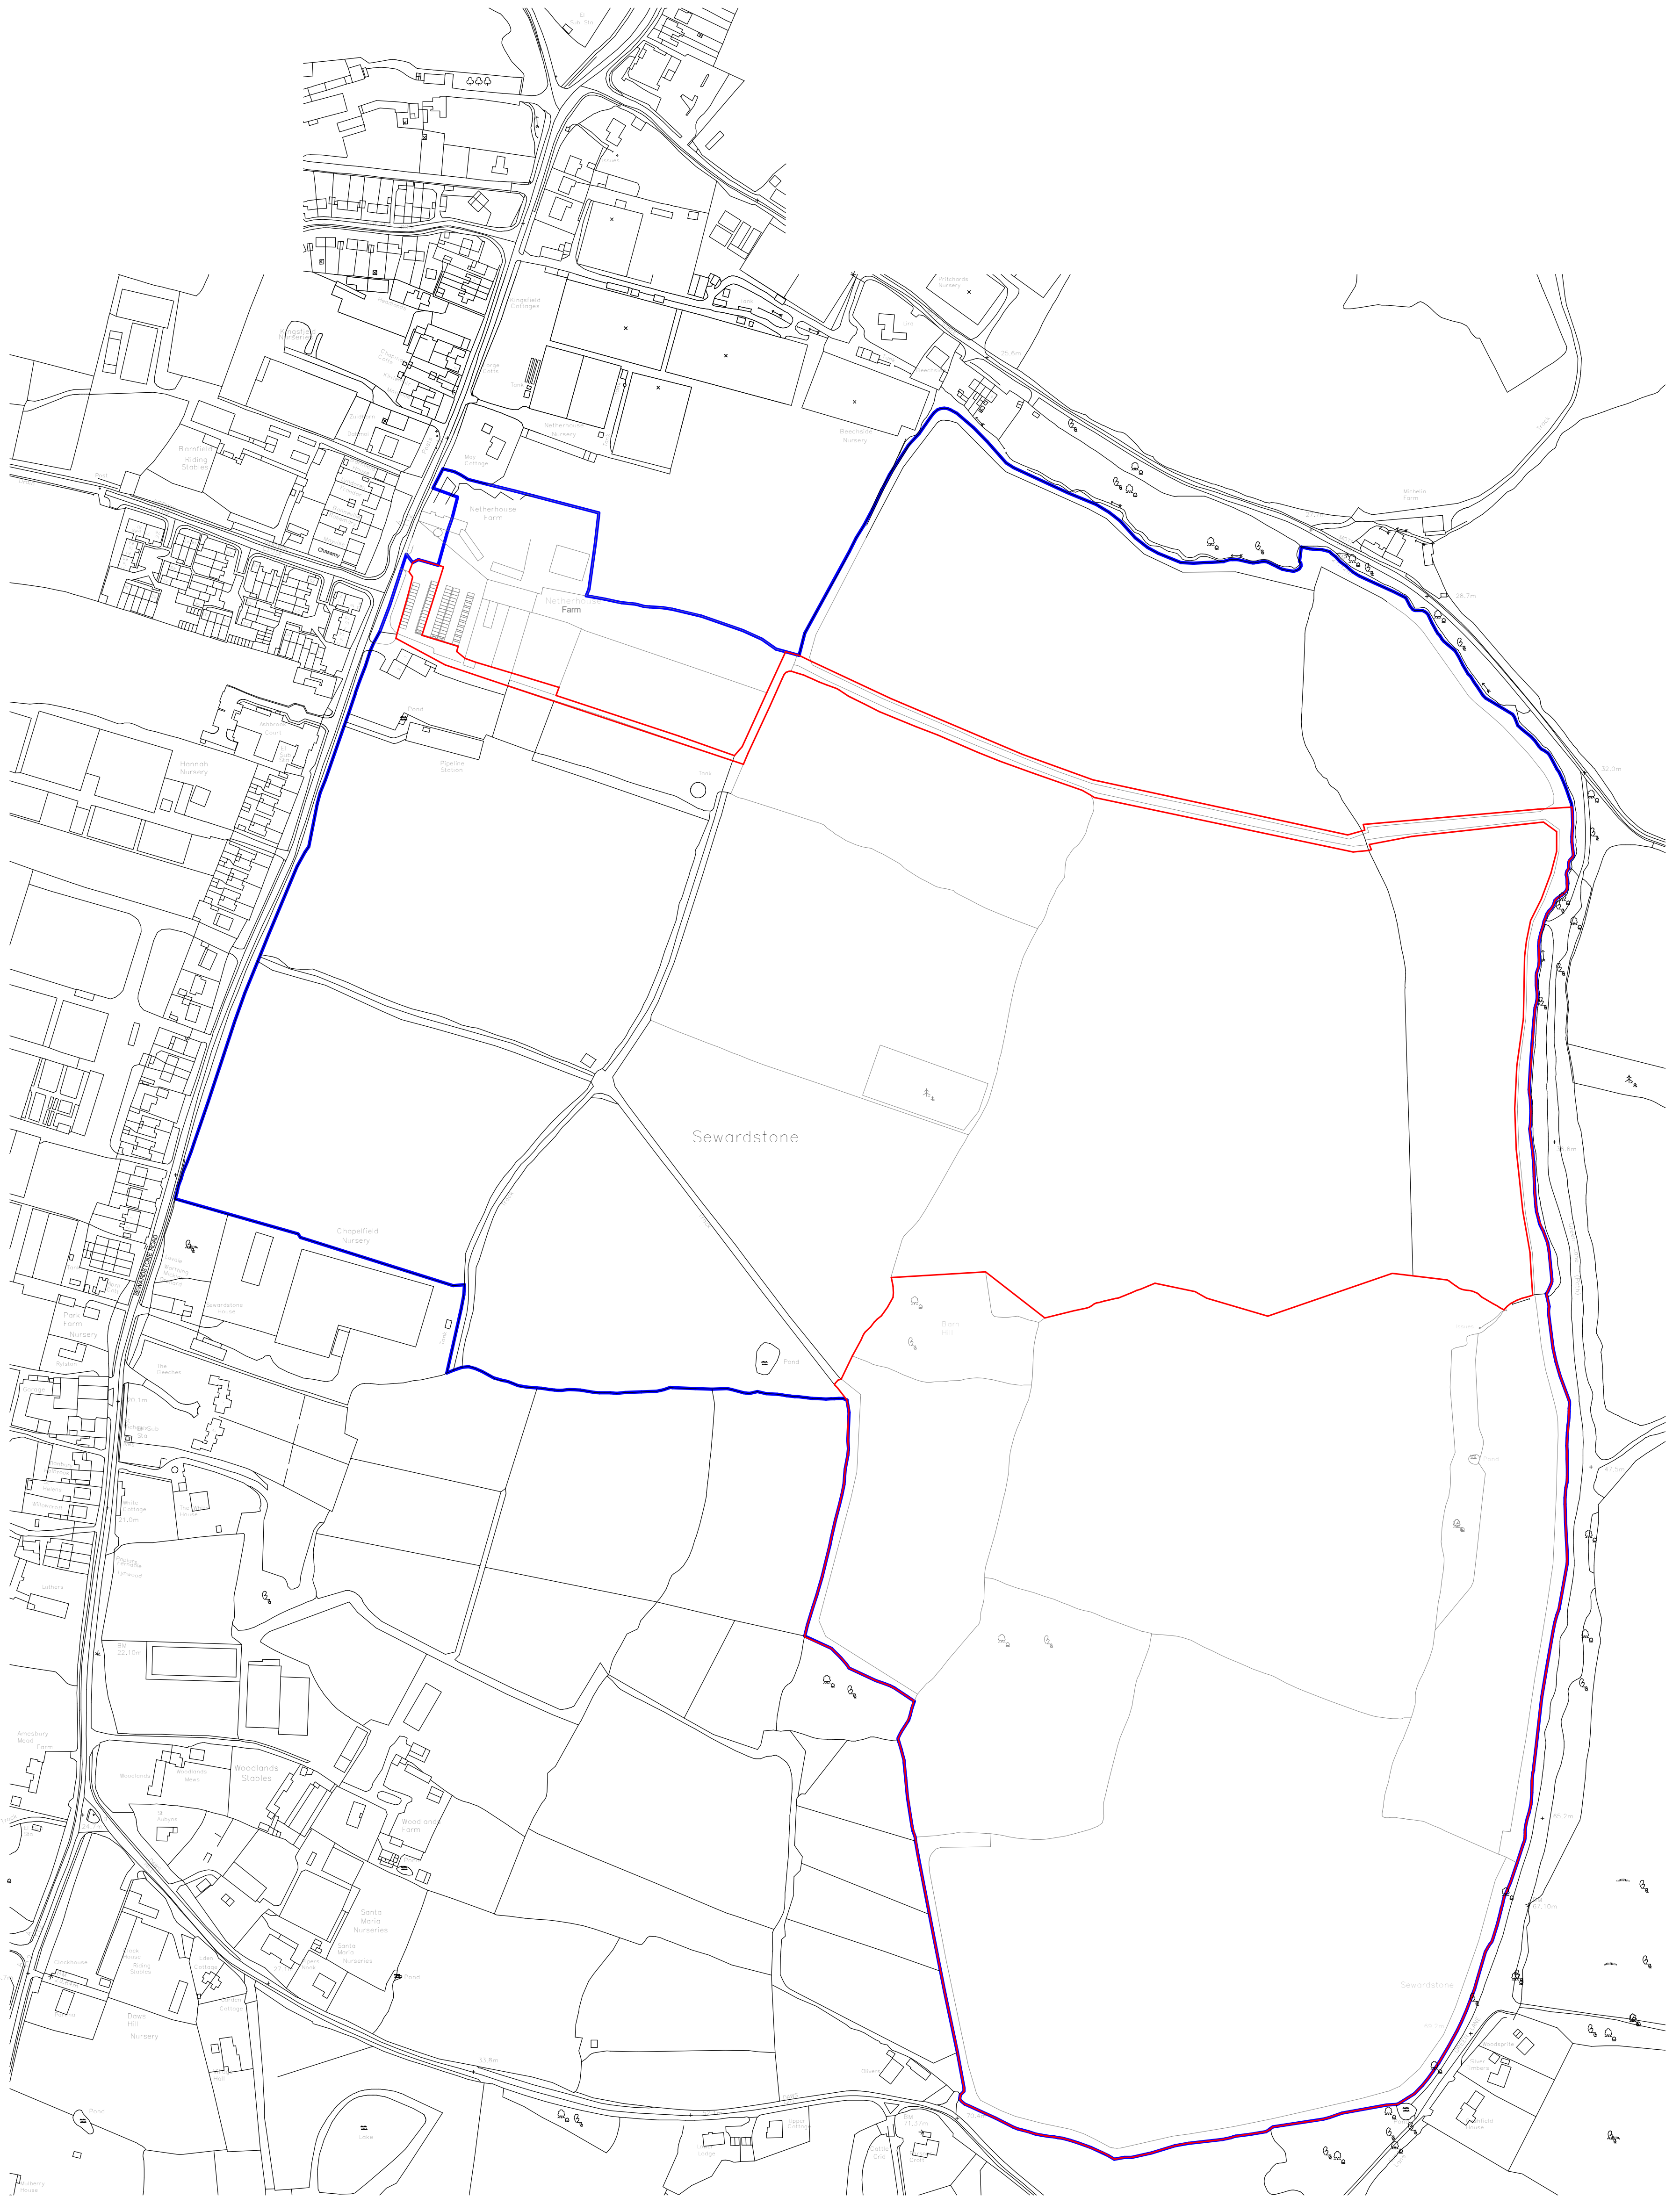


B: 10-03-2022 blue line updated (JR)
A: 09-03-2022 blue line updated (JR)

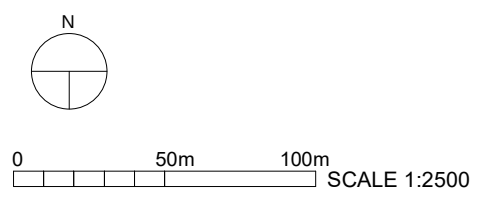


BENCHMARK
ARCHITECTS

Project Title: Netherhouse Farm
Drawing Title: Location Plan
Client: Sewardstone Park Cemetery
Date: 06/17/21
Scale: A1


Project No: 18098
Drawing No: 03-91-001
Revision: B

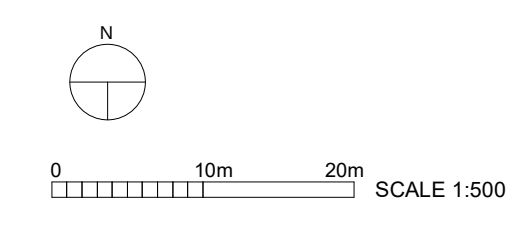


D:	25-01-2022	issued for planning (JR)
C:	03-12-2021	red lines removed (JR)
B:	02-12-2021	updates for planning draft issue (JR)
A:	23-07-2021	general amendments (JR)

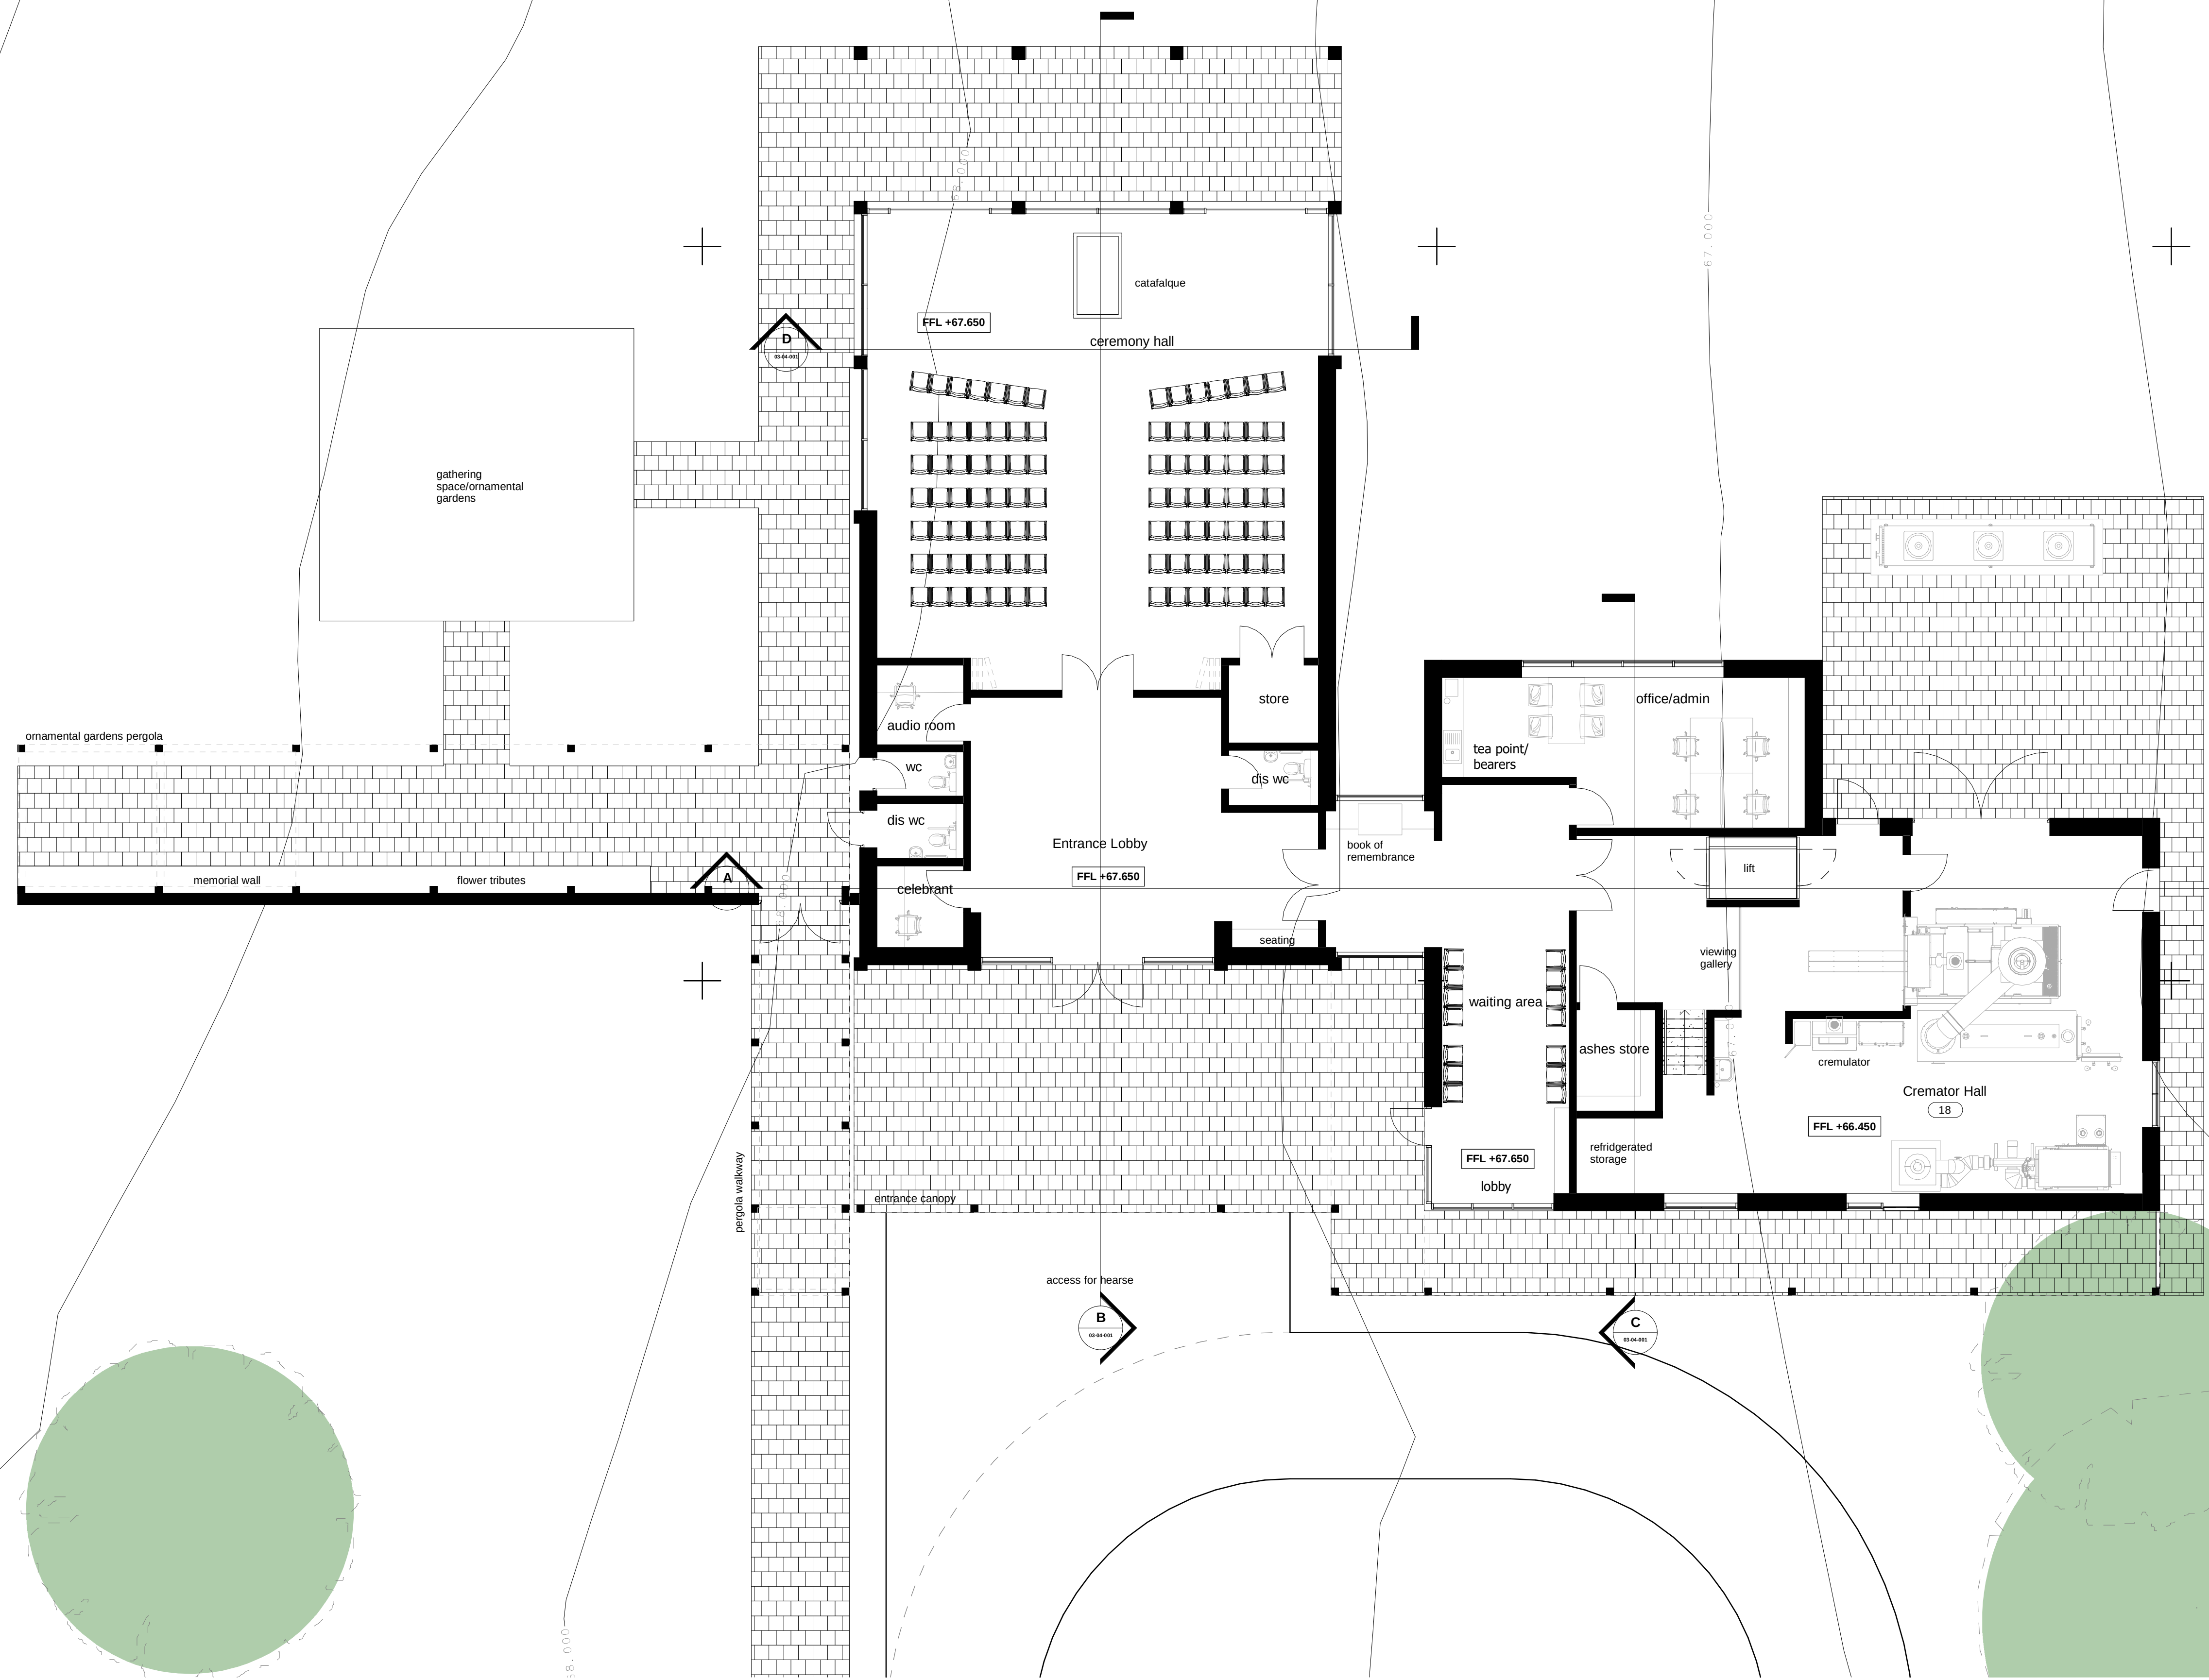


E:	09-03-2022	notes updated (JR)
D:	25-01-2022	cremator hall rearranged, issued for planning (JR)
C:	02-12-2021	layout updated for planning draft issue (JR)
B:	06-10-2021	levels updated (JR)
A:	23-07-2021	general amendments (JR)

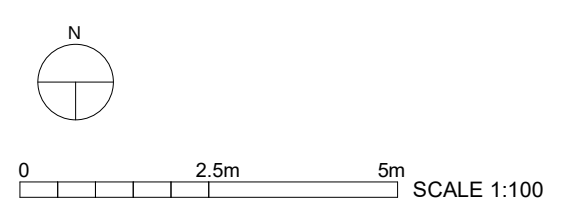

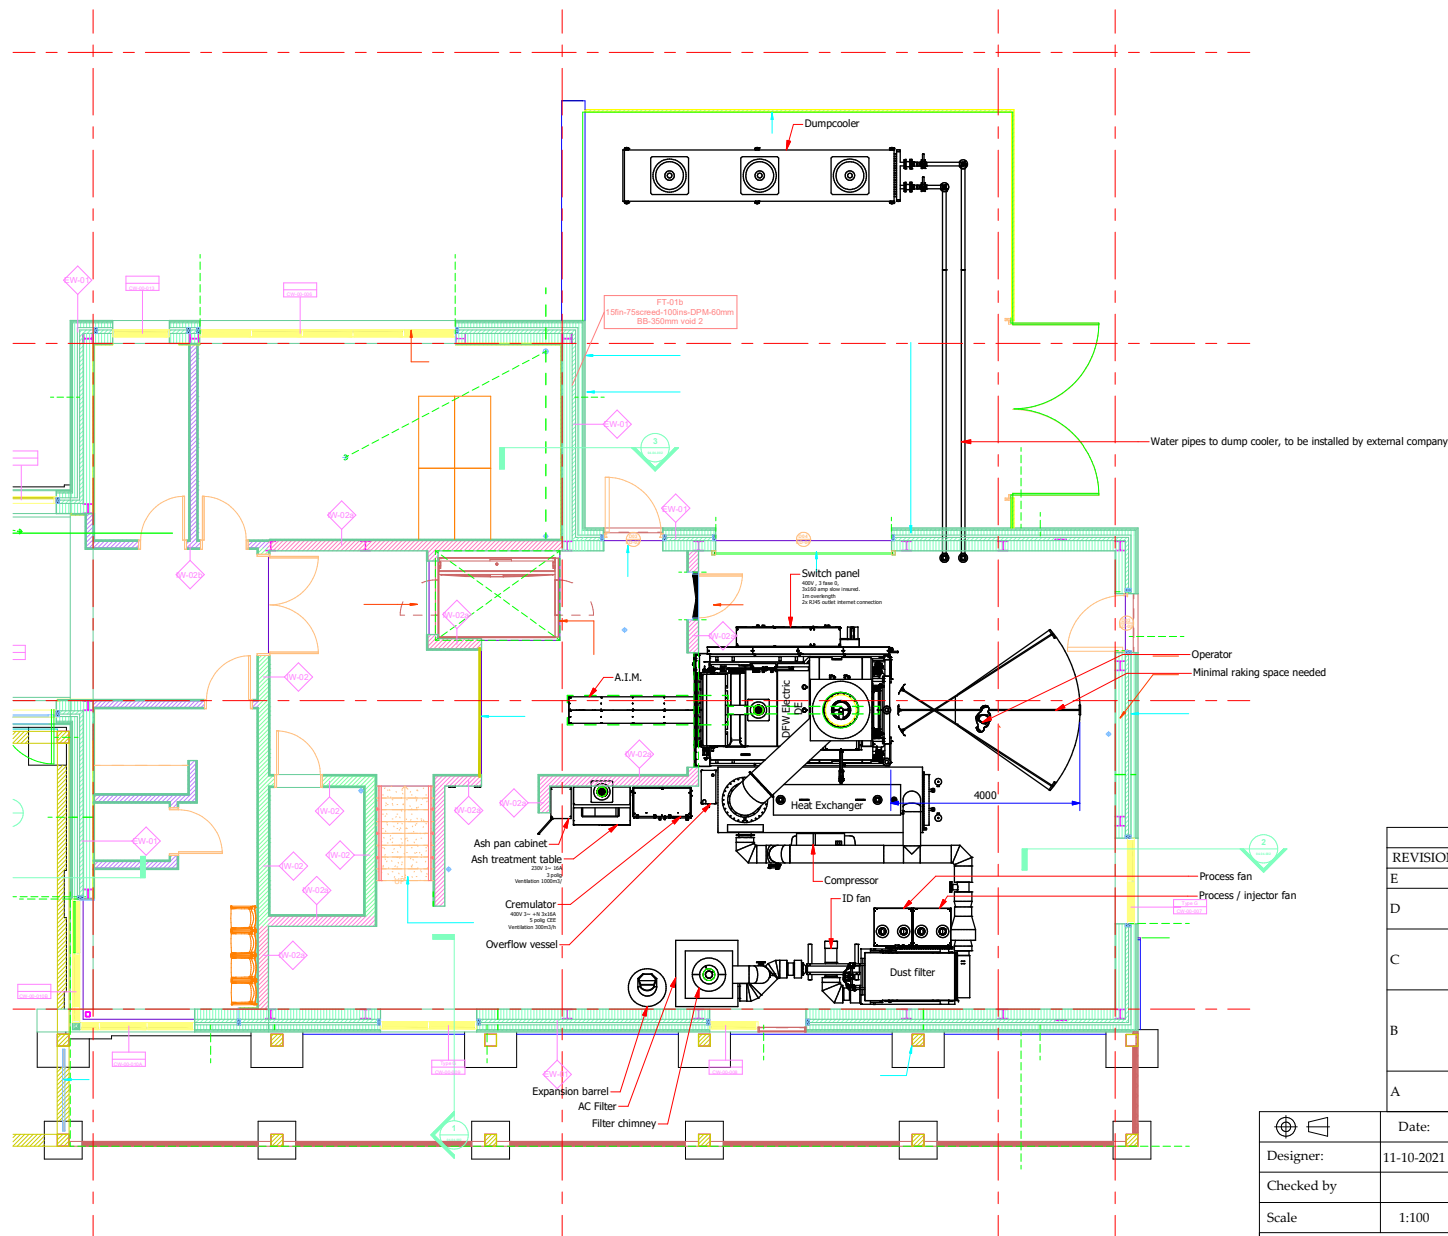


REVISIE HISTORIE			
REVISION	DESIGNER	DATE	DESCRIPTION
E	D. Duineveld	12-5-2025	Inserted new ground floor plan
D	D. Duineveld	14-2-2024	Rotated installation 90 degrees back, changed installation accordingly.
C	D. Duineveld	15-1-2024	Inserted new floorplan, section views. Rotated complete installation 90 degrees, added DFW Electric DE, changed installation accordingly.
B	D. Duineveld	15-10-2021	Inserted New floorplan - Adjusted ash treatment to match with architects base floorplan. Insert door extraction and ash treatment extraction have been added.
A	D. Duineveld	11-10-2021	First proposal send in - adjusted several wall to create a separate Ash treatment facility.

Dulleweg 43 1721PM Broek op Langedijk	Date:	Name:	Name drawing Top View Complete installation Netherhouse farm	
	Designer:	11-10-2021 D. Duineveld		
	Checked by			
	Scale	1:100	formaat	A3
Client:			project:	
Dulleweg 43 1721PM Broek op Langedijk			Projectnumber:	
			Drawingnumber:	

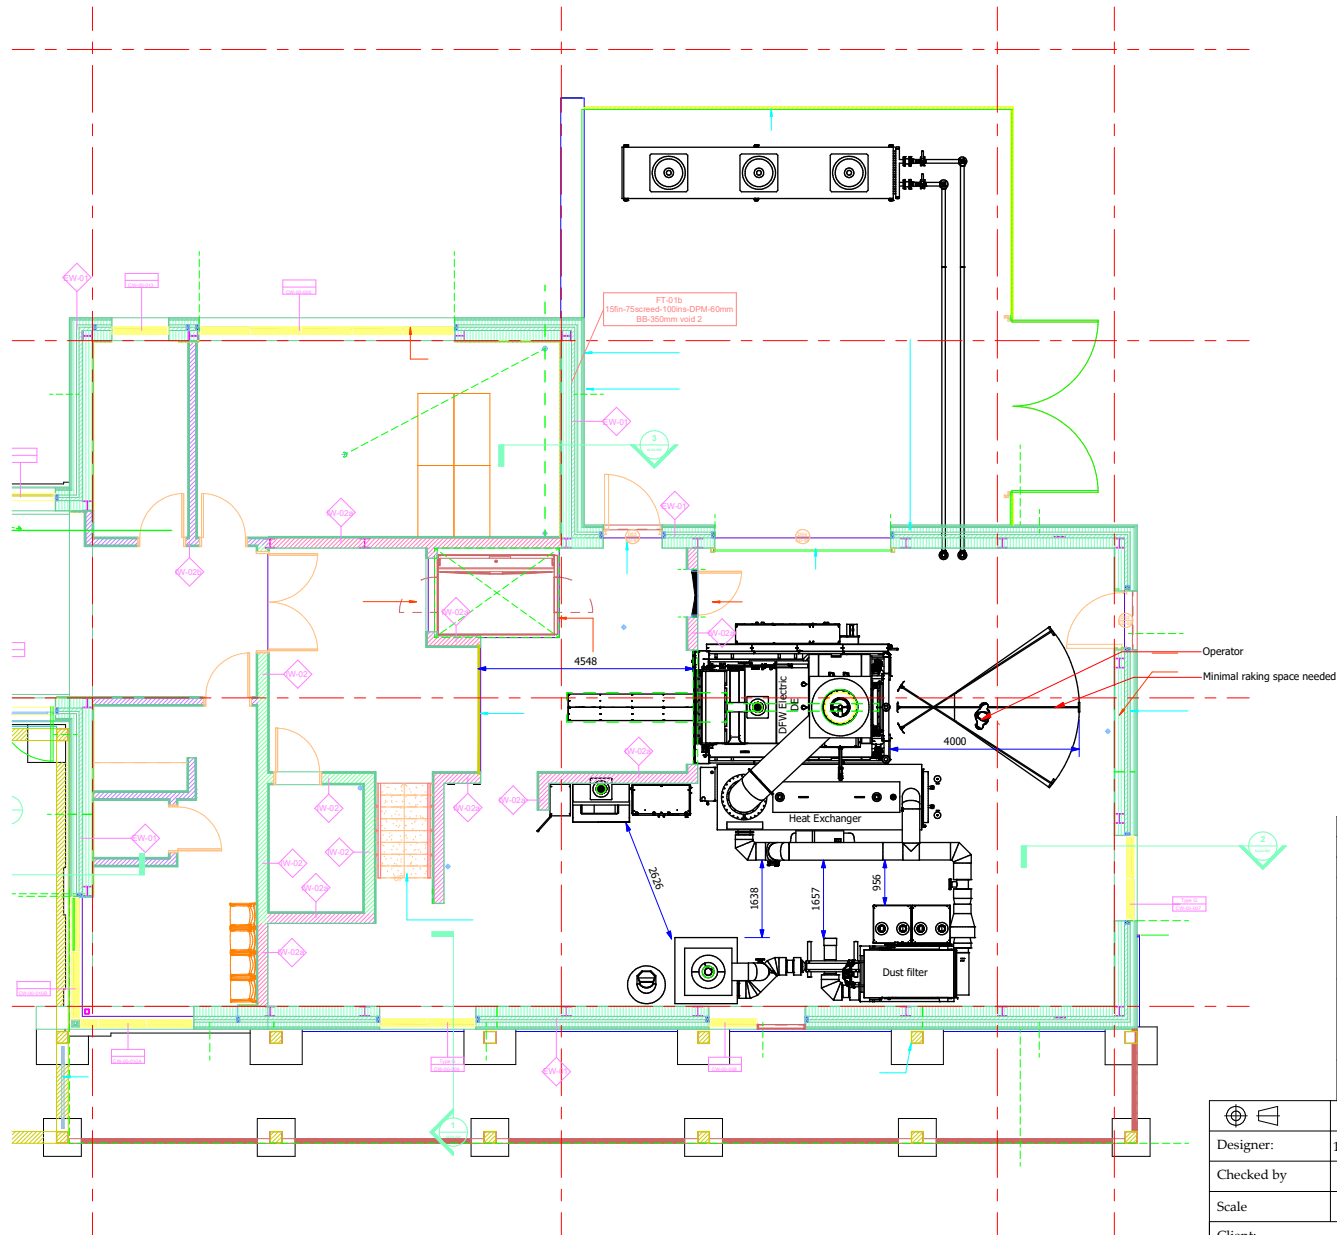


REVISIE HISTORIE			
REVISION	DESIGNER	DATE	DESCRIPTION
E	D. Duineveld	12-5-2025	Inserted new ground floor plan
D	D. Duineveld	14-2-2024	Rotated installation 90 degrees back, changed installation accordingly.
C	D. Duineveld	15-1-2024	Inserted new floorplan, section views. Rotated complete installation 90 degrees, added DFW Electric DE, changed installation accordingly.
B	D. Duineveld	15-10-2021	Inserted New floorplan - Adjusted ash treatment to match with architects base floorplan. Insert door extraction and ash treatment extraction have been added.
A	D. Duineveld	11-10-2021	First proposal send in - adjusted several wall to create a separate Ash treatment facility.

 Dulleweg 43 1721PM Broek op Langedijk	Date:	Name:	Name drawing Top View Walking space Netherhouse farm	
	Designer:	11-10-2021 D. Duineveld		
	Checked by			
	Scale	1:100	formaat	A3
Client:				project:
 Dulleweg 43 1721PM Broek op Langedijk				Projectnumber:
				Drawingnumber:
www.dfweurope.com info@dfweurope.com				.2

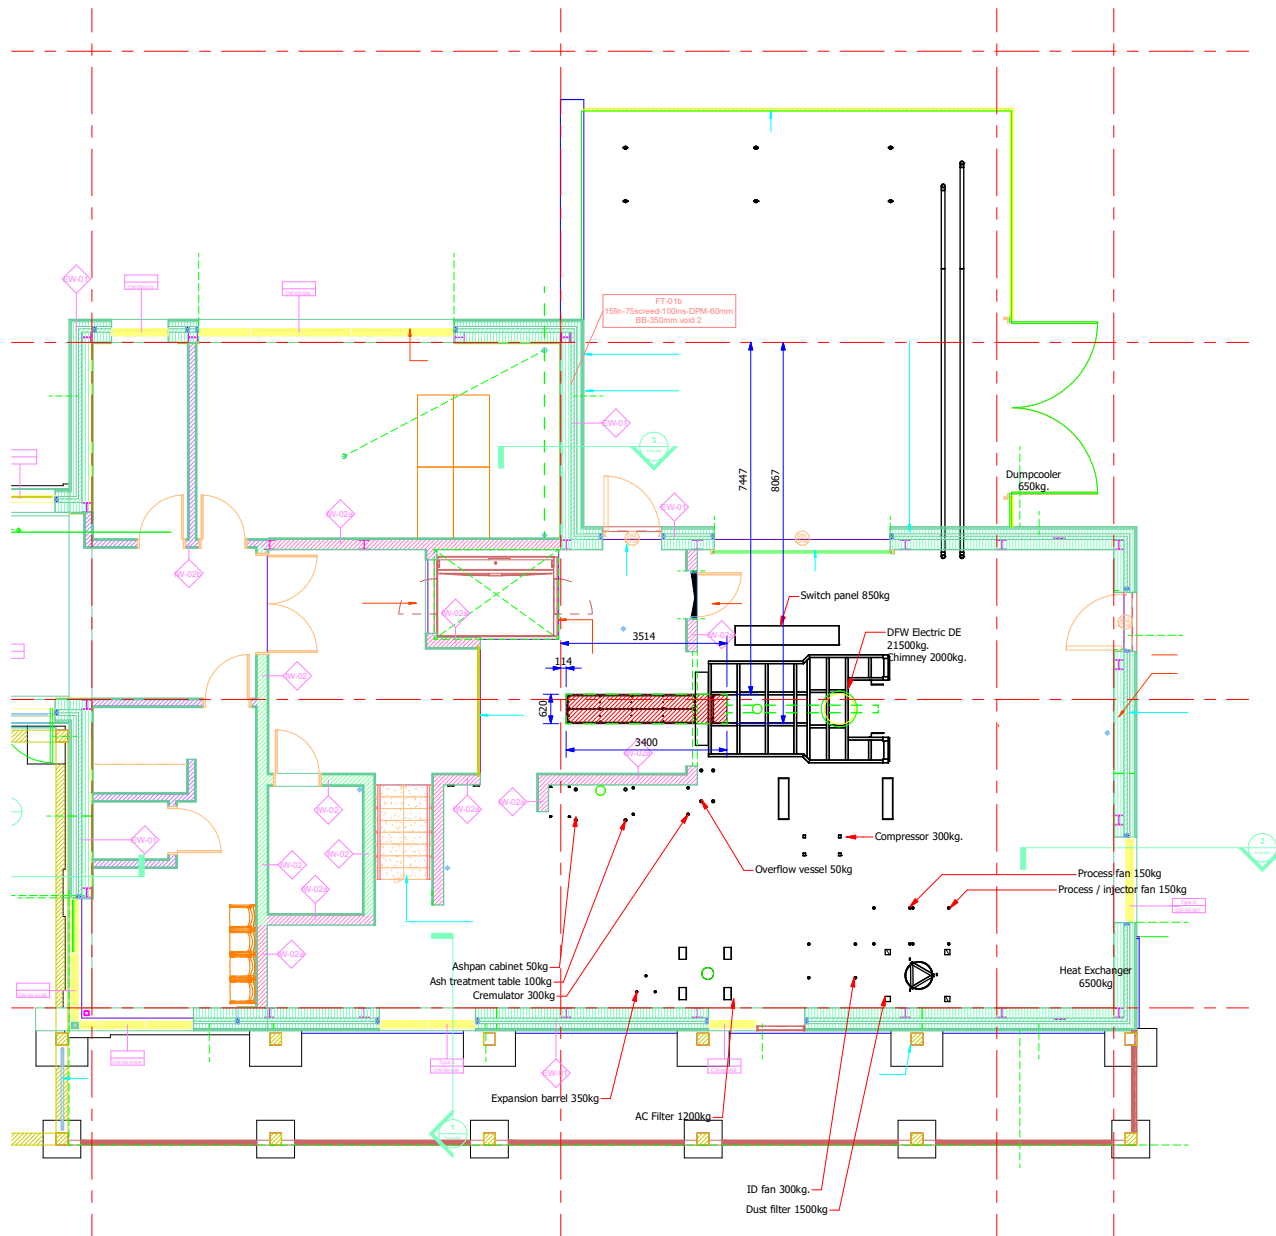


A-A (1 : 80)

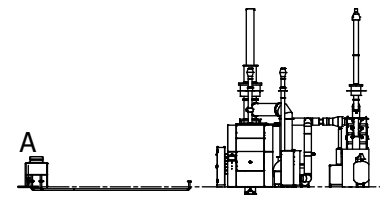


REVISIE HISTORIE			
REVISION	DESIGNER	DATE	DESCRIPTION
E	D. Duineveld	12-5-2025	Inserted new ground floor plan
D	D. Duineveld	14-2-2024	Rotated installation 90 degrees back, changed installation accordingly.
C	D. Duineveld	15-1-2024	Inserted new floorplan, section views. Rotated complete installation 90 degrees, added DFW Electric DE, changed installation accordingly.
B	D. Duineveld	15-10-2021	Inserted New floorplan - Adjusted ash treatment to match with architects base floorplan. Insert door extraction and ash treatment extraction have been added.
A	D. Duineveld	11-10-2021	First proposal send in - adjusted several wall to create a separate Ash treatment facility.

 Dulleweg 43 1721PM Broek op Langedijk	Date:	Name:	Name drawing Floorplan Complete installation Netherhouse farm	
	Designer:	11-10-2021 D. Duineveld		
	Checked by			
	Scale	1:100	formaat	A3
Client:				project:
 Dulleweg 43 1721PM Broek op Langedijk				Projectnumber:
				Drawingnumber:
				.3

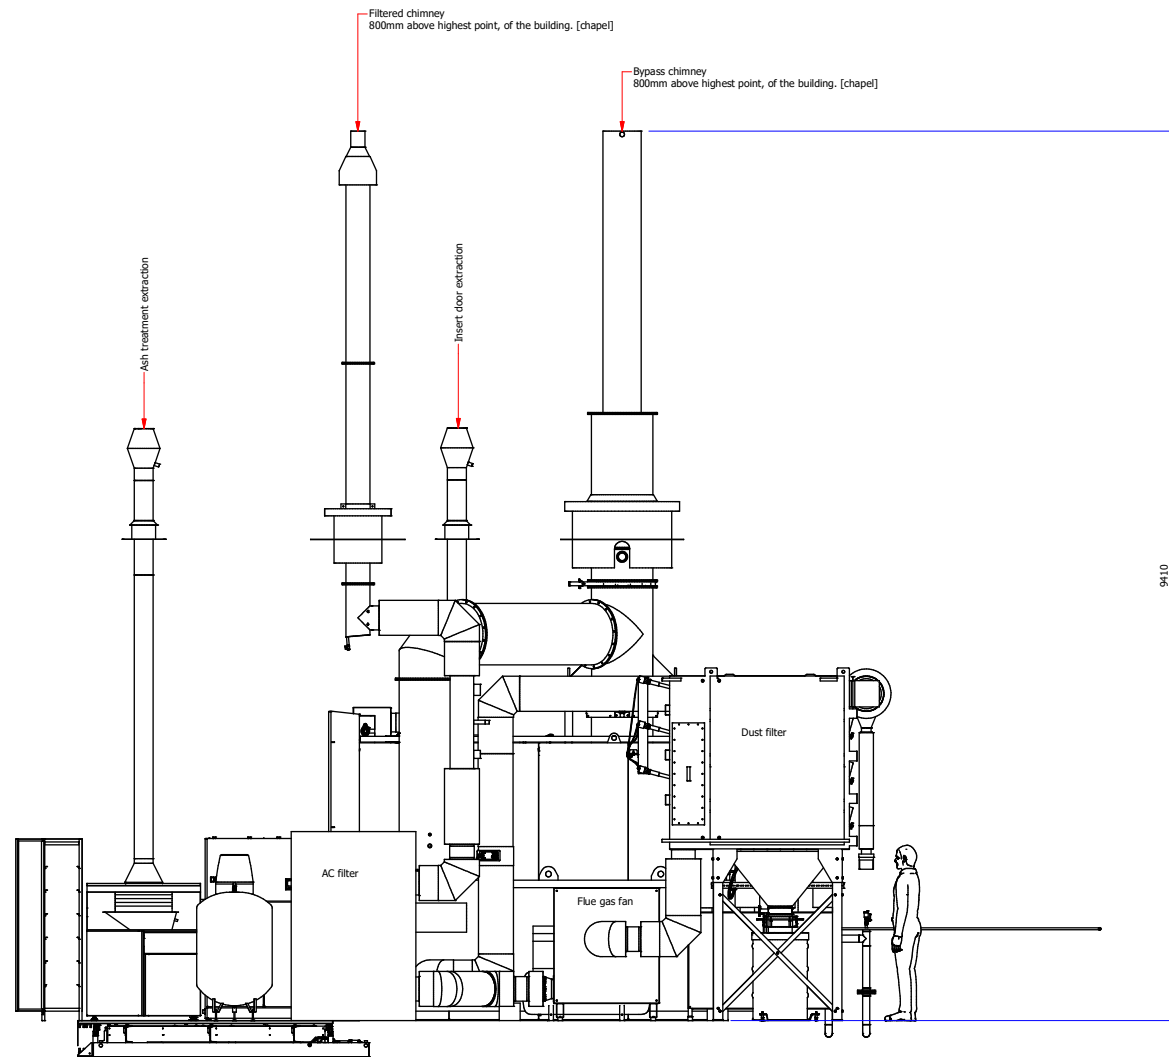


REVISIE HISTORIE			
REVISION	DESIGNER	DATE	DESCRIPTION
E	D. Duineveld	12-5-2025	Inserted new ground floor plan
D	D. Duineveld	14-2-2024	Rotated installation 90 degrees back, changed installation accordingly.
C	D. Duineveld	15-1-2024	Inserted new floorplan, section views. Rotated complete installation 90 degrees, added DFW Electric DE, changed installation accordingly.
B	D. Duineveld	15-10-2021	Inserted New floorplan - Adjusted ash treatment to match with architects base floorplan. Insert door extraction and ash treatment extraction have been added.
A	D. Duineveld	11-10-2021	First proposal send in - adjusted several wall to create a separate Ash treatment facility.

		Date:		Name:		Name drawing Rear view Complete installation Netherhouse farm			
Designer:		11-10-2021		D. Duineveld					
Checked by									
Scale		1:50		formaat				A3	
Client:						project:			
 Dulleweg 43 1721PM Broek op Langedijk www.dfweurope.com info@dfweurope.com						Projectnumber:			
						Drawingnumber:			
								.4	

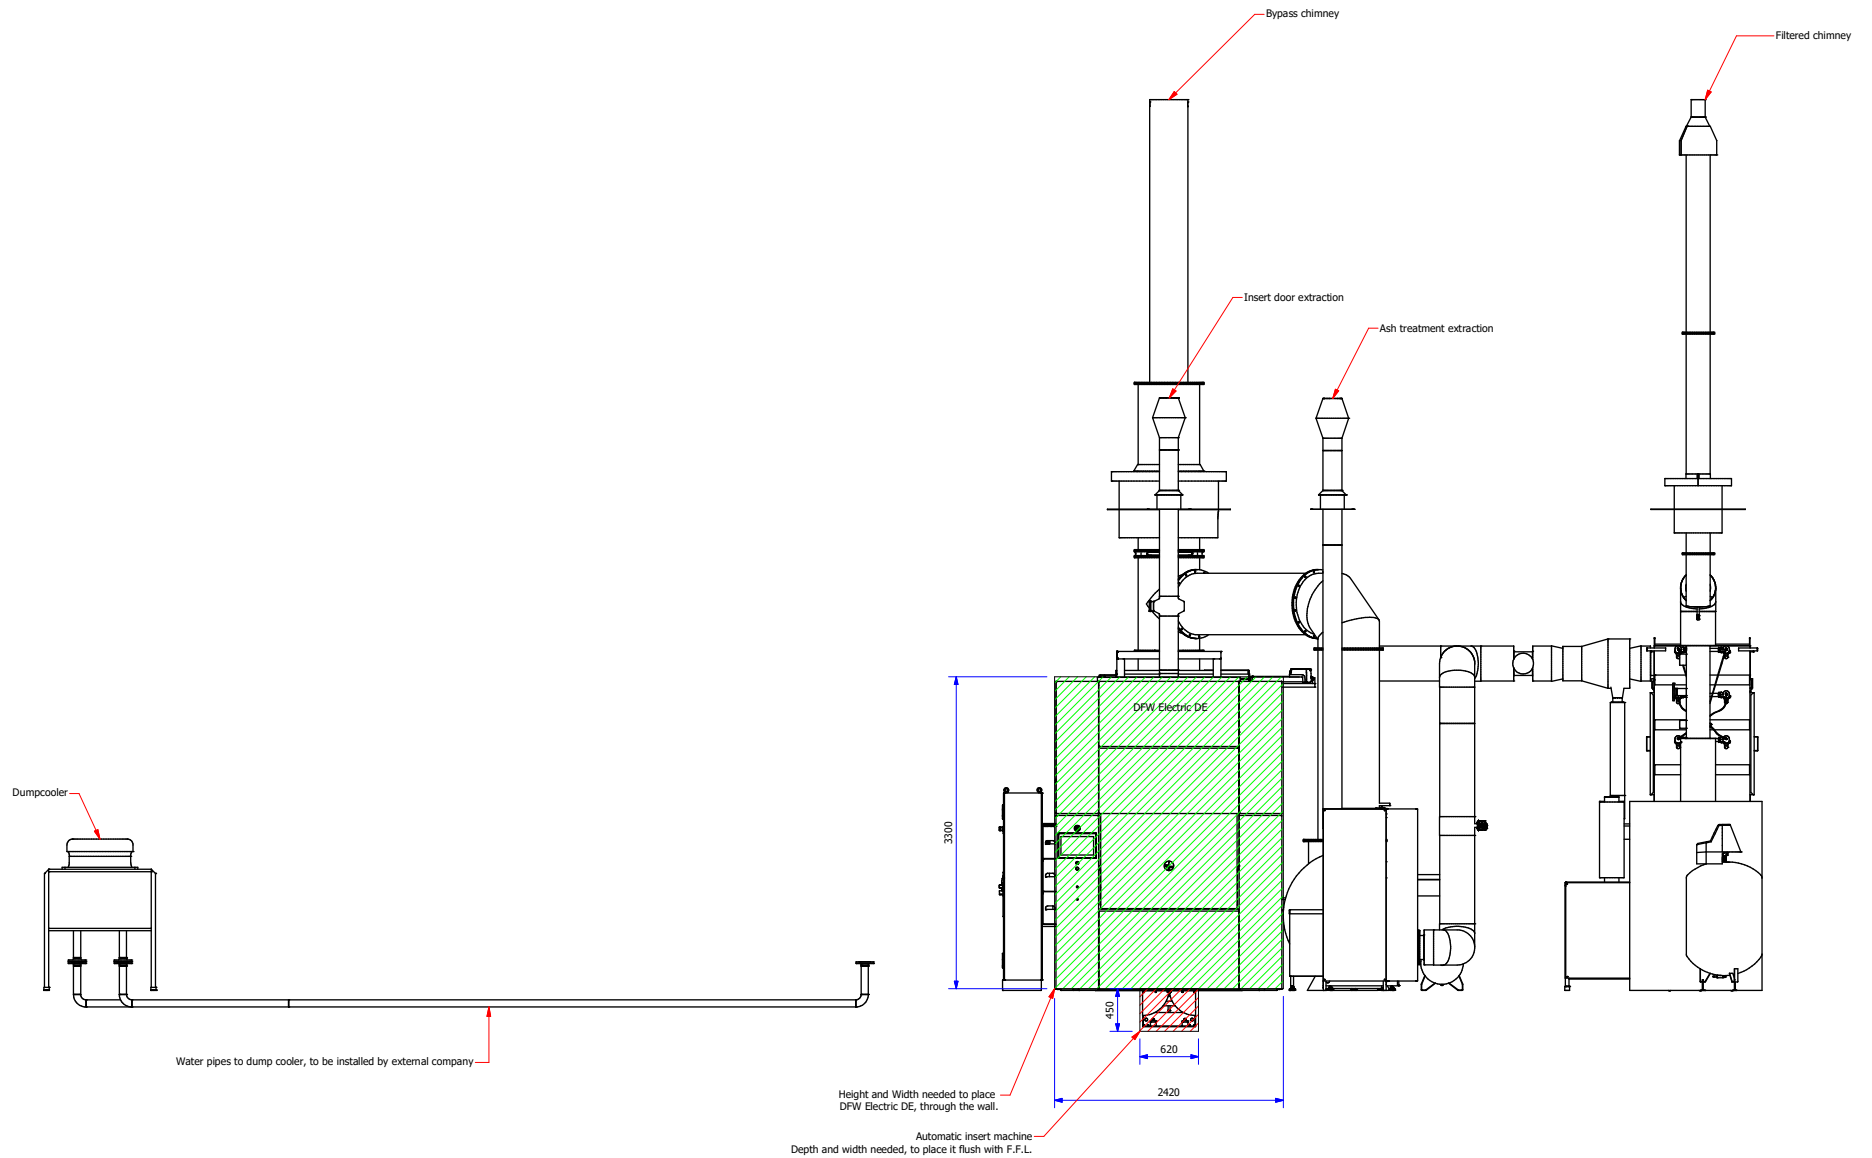

REVISIE HISTORIE			
REVISION	DESIGNER	DATE	DESCRIPTION
E	D. Duineveld	12-5-2025	Inserted new ground floor plan
D	D. Duineveld	14-2-2024	Rotated installation 90 degrees back, changed installation accordingly.
C	D. Duineveld	15-1-2024	Inserted new floorplan, section views. Rotated complete installation 90 degrees, added DFW Electric DE, changed installation accordingly.
B	D. Duineveld	15-10-2021	Inserted New floorplan - Adjusted ash treatment to match with architects base floorplan. Insert door extraction and ash treatment extraction have been added.
A	D. Duineveld	11-10-2021	First proposal send in - adjusted several wall to create a separate Ash treatment facility.


	Date:	Name:		Name drawing	
Designer:	11-10-2021	D. Duineveld			
Checked by				Front view Complete installation Netherhouse farm	
Scale	1:50	formaat	A3		
Client:				project:	
 Dulleweg 43 1721PM Broek op Langedijk www.dfwueurope.com info@dfwueurope.com				Projectnumber:	
				Drawingnumber:	.5

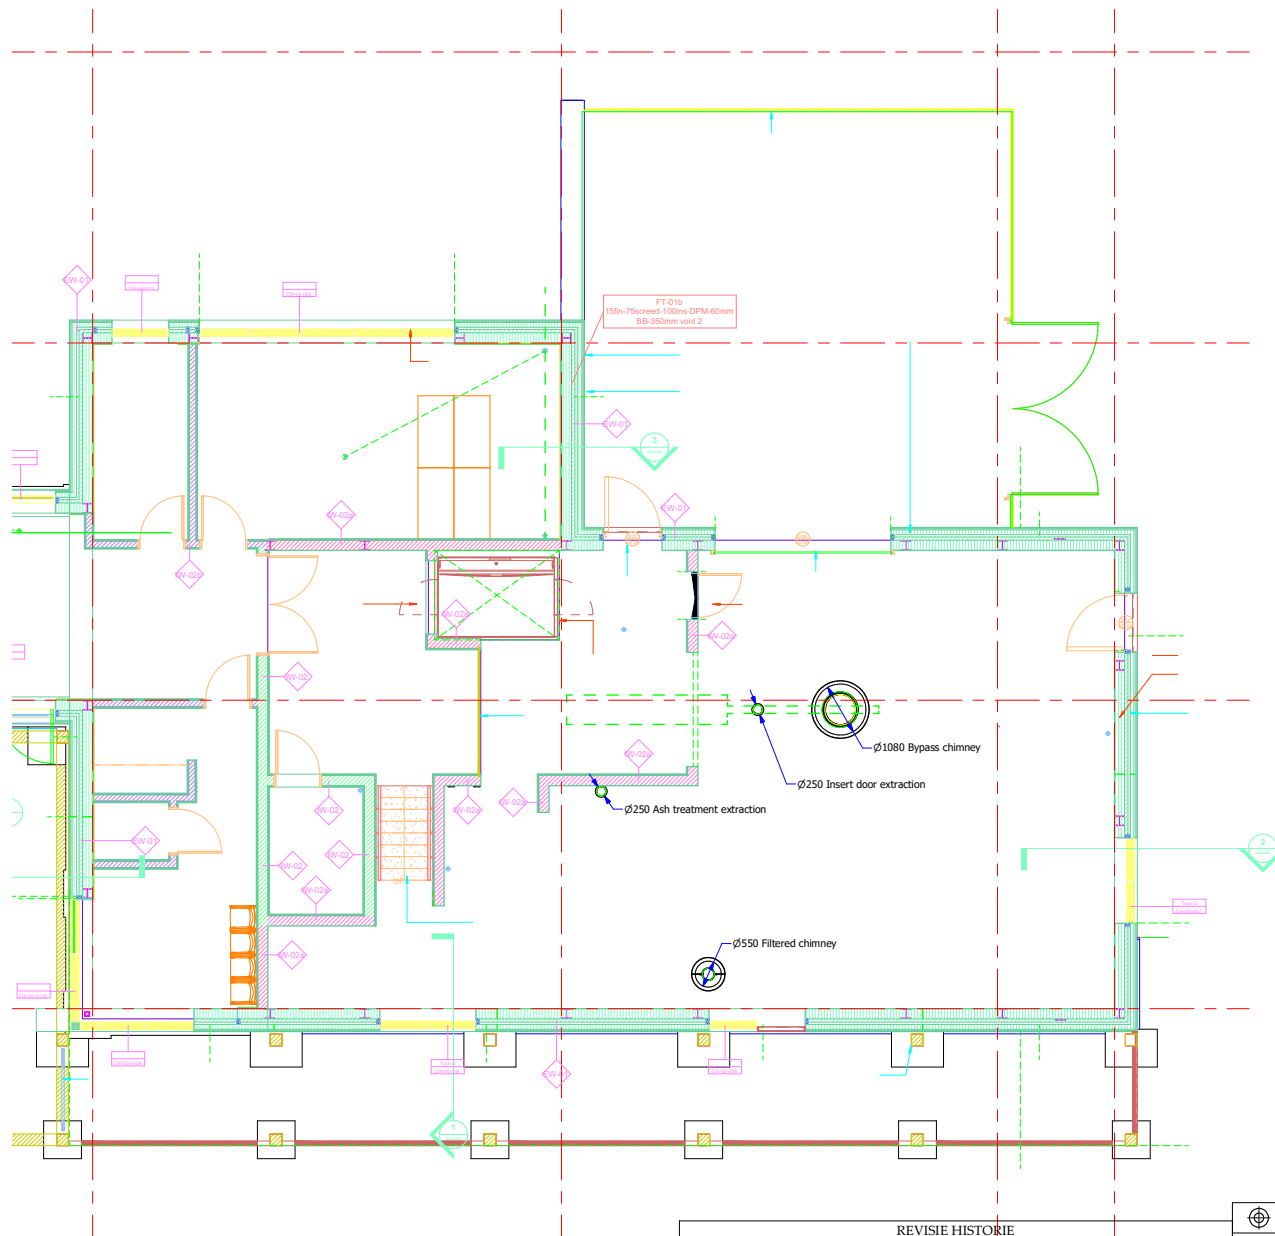

C-C (1 : 80)


REVISIE HISTORIE			
REVISION	DESIGNER	DATE	DESCRIPTION
E	D. Duineveld	12-5-2025	Inserted new ground floor plan
D	D. Duineveld	14-2-2024	Rotated installation 90 degrees back, changed installation accordingly.
C	D. Duineveld	15-1-2024	Inserted new floorplan, section views. Rotated complete installation 90 degrees, added DFW Electric DE, changed installation accordingly.
B	D. Duineveld	15-10-2021	Inserted New floorplan - Adjusted ash treatment to match with architects base floorplan. Insert door extraction and ash treatment extraction have been added.
A	D. Duineveld	11-10-2021	First proposal send in - adjusted several wall to create a separate Ash treatment facility.

	Date:	Name:		Name drawing Top view Roof plan Netherhouse farm	
	Designer:	11-10-2021	D. Duineveld		
Checked by					
Scale	1:100	formaat	A3		
Client:				project:	
 Dulleweg 43 1721PM Broek op Langedijk www.dfweurope.com info@dfweurope.com				Projectnumber:	
				Drawingnumber:	
				.6	

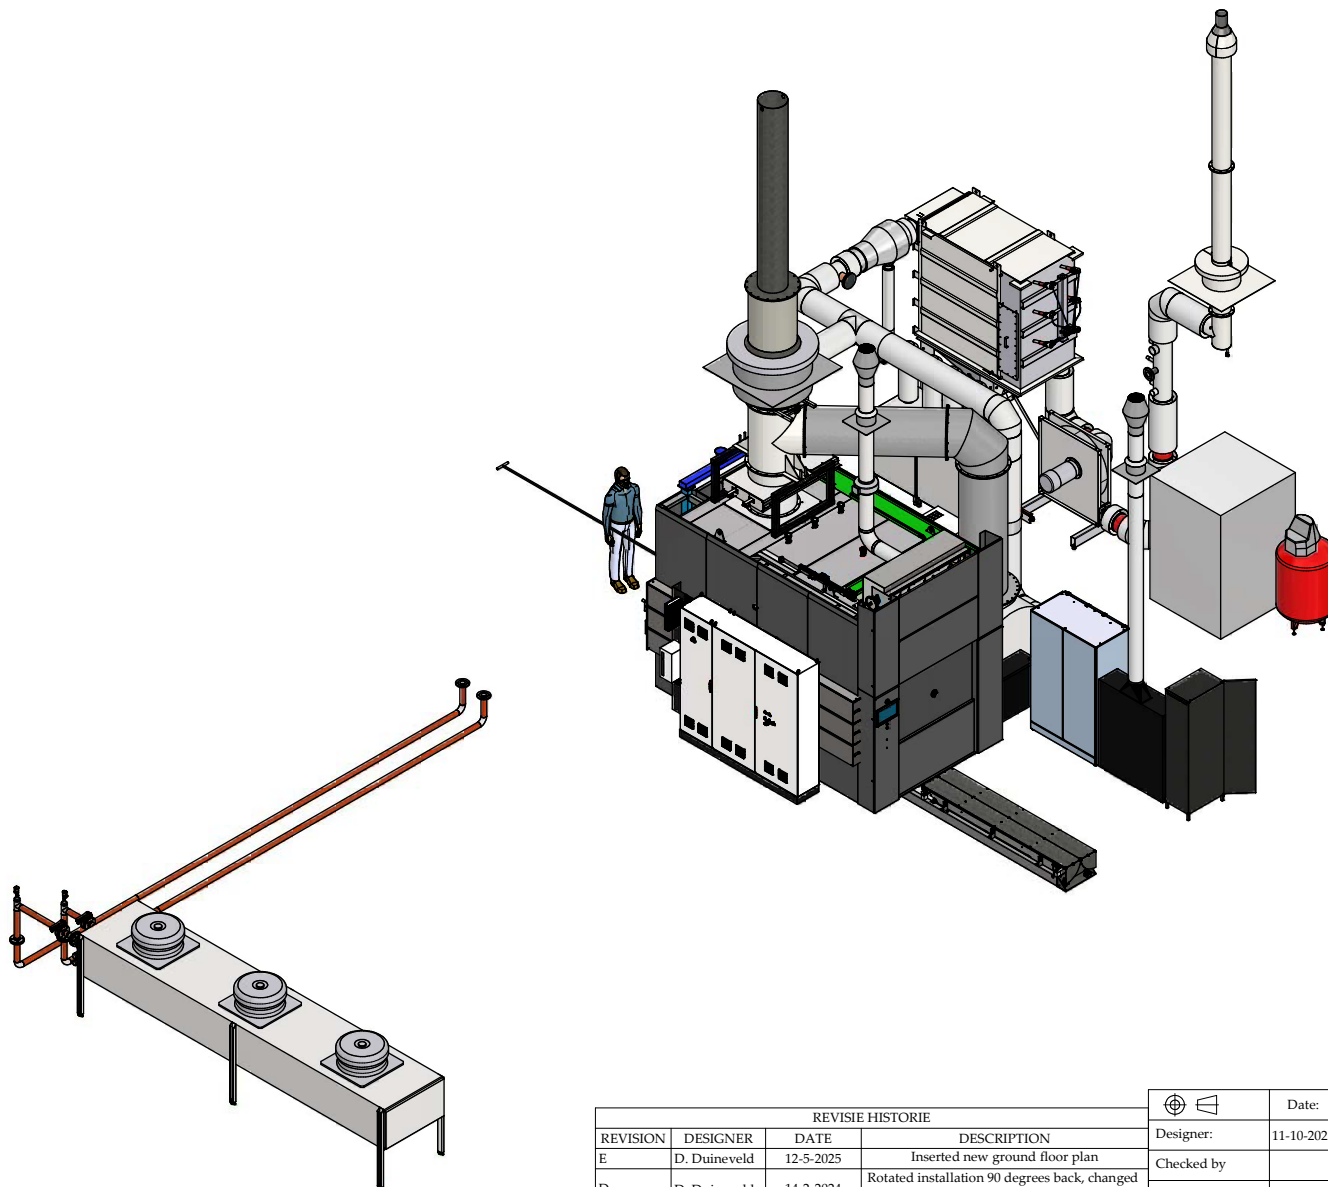


REVISIE HISTORIE			
REVISION	DESIGNER	DATE	DESCRIPTION
E	D. Duineveld	12-5-2025	Inserted new ground floor plan
D	D. Duineveld	14-2-2024	Rotated installation 90 degrees back, changed installation accordingly.
C	D. Duineveld	15-1-2024	Inserted new floorplan, section views. Rotated complete installation 90 degrees, added DFW Electric DE, changed installation accordingly.
B	D. Duineveld	15-10-2021	Inserted New floorplan - Adjusted ash treatment to match with architects base floorplan. Insert door extraction and ash treatment extraction have been added.
A	D. Duineveld	11-10-2021	First proposal send in - adjusted several wall to create a separate Ash treatment facility.

	Date:	Name:		Name drawing 3D view Complete installation Netherhouse farm	
Designer:	11-10-2021	D. Duineveld			
Checked by				project:	
Scale		formaat	A3		
Client:				Projectnumber:	
 Dulleweg 43 1721PM Broek op Langedijk					
www.dfweurope.com info@dfweurope.com				Drawingnumber:	
				.7	

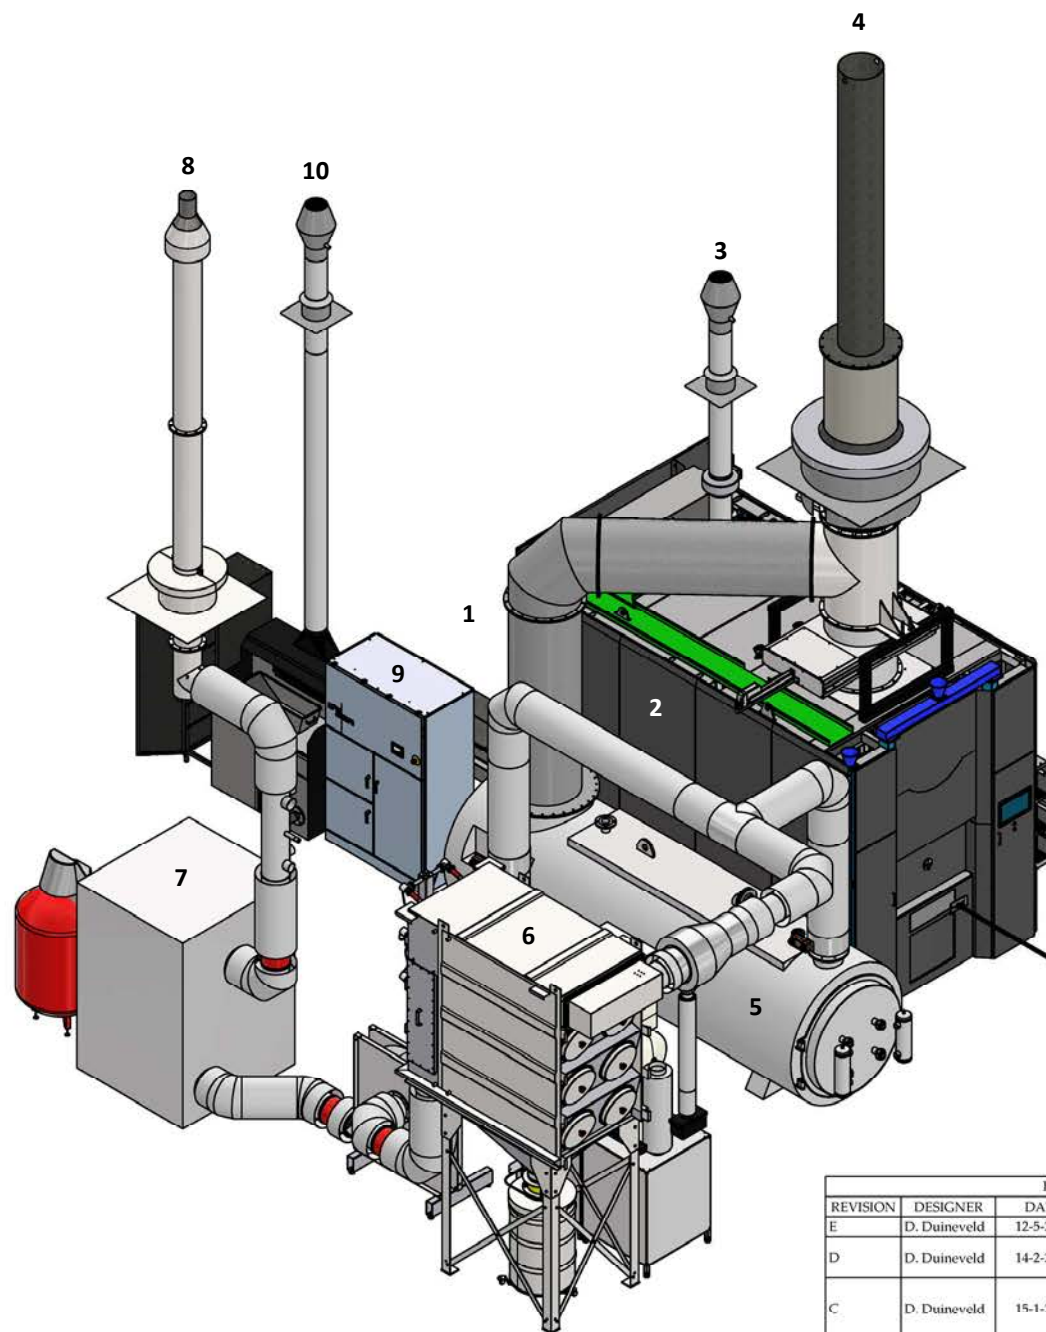

- 1 Auto Insertion machine
- 2 Cremator
- 3 Charge door LEV
- 4 Emergency release vent
- 5 Boiler/heat exchanger
- 6 Particulate filter
- 7 Mercury abatement
- 8 Abated stack
- 9 Cremulator
- 10 Ash transfer cabinet LEV
- 11 Aero cooler

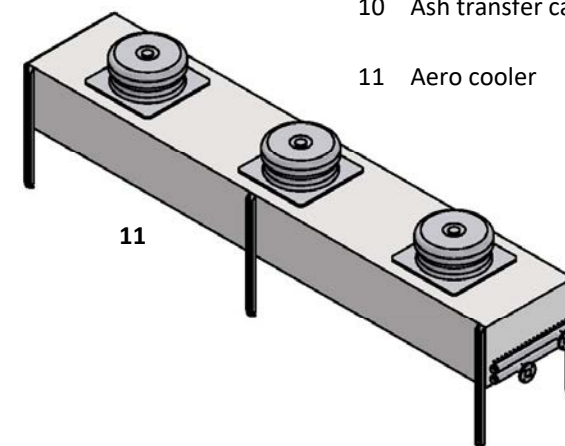

REVISE HISTORIE					Date:	Name:	Name drawing		
REVISION	DESIGNER	DATE	DESCRIPTION	Designer:	11-10-2021	D. Duineveld	3D view Complete installation Netherhouse farm		
E	D. Duineveld	12-5-2025	Inserted new ground floor plan	Checked by					
D	D. Duineveld	14-2-2024	Rotated installation 90 degrees back, changed installation accordingly.	Scale		formaat	A3	project:	
C	D. Duineveld	15-1-2024	Inserted new floorplan, section views. Rotated complete installation 90 degrees, added DFW Electric DE, changed installation accordingly.	Client:					
B	D. Duineveld	15-10-2021	Inserted New floorplan - Adjusted ash treatment to match with architects base floorplan. Insert door extraction and ash treatment extraction have been added.	 Dulleweg 43 1721PM Broek op Langedijk			Projectnumber:		
A	D. Duineveld	11-10-2021	First proposal send in - adjusted several wall to create a separate Ash treatment facility.				Drawingnumber:		
							.8		